

**STUDIO**

343 Square Feet




Floor plans are not to scale and are shown for comparative purposes only.  
Actual apartment floor plans may have minor variations.

**Sales Office:** 2603 Camino Ramon, Suite 200 • San Ramon, CA 94583  
**Community:** 12720 Alcosta Blvd • San Ramon, CA 94583  
925-725-1485 • watermarkcommunities.com



**STUDIO**

346 Square Feet

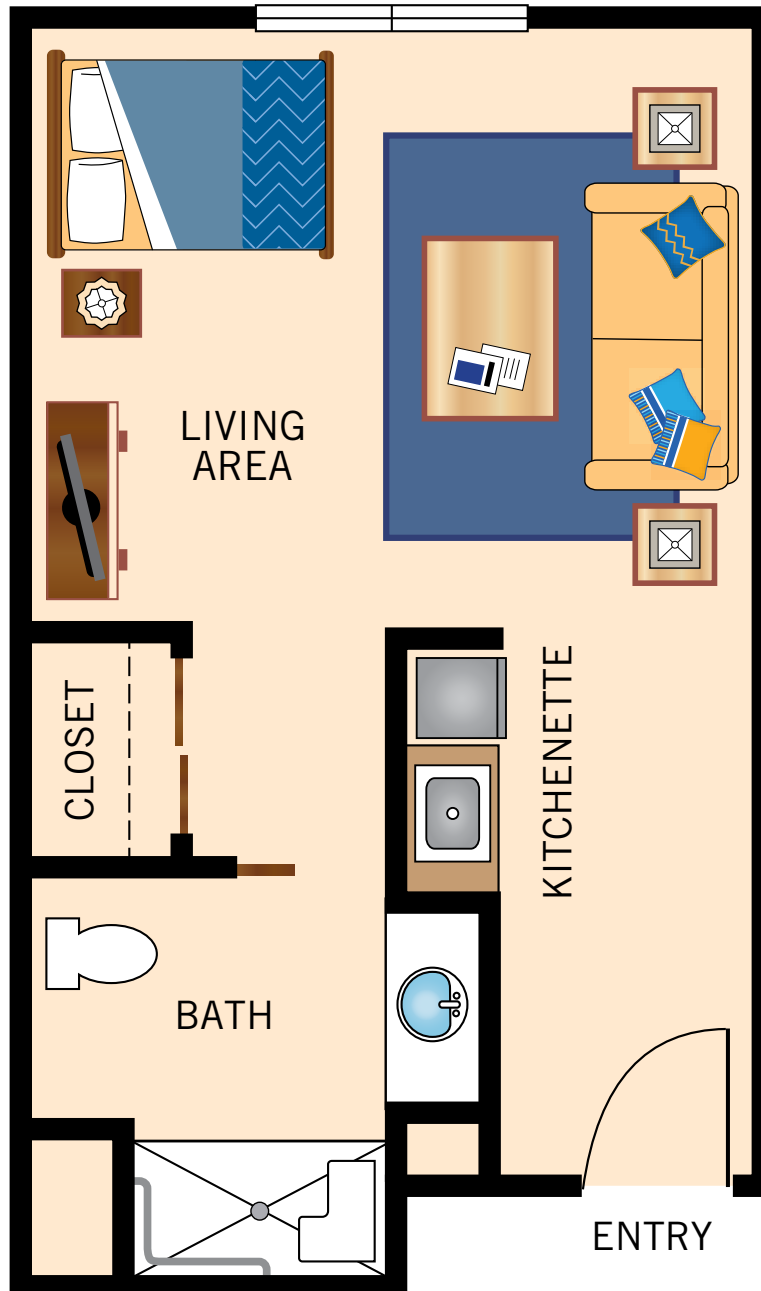


Floor plans are not to scale and are shown for comparative purposes only.  
Actual apartment floor plans may have minor variations.

**Sales Office:** 2603 Camino Ramon, Suite 200 • San Ramon, CA 94583  
**Community:** 12720 Alcosta Blvd • San Ramon, CA 94583  
**925-725-1485 • watermarkcommunities.com**



**ONE BEDROOM**  
430 Square Feet

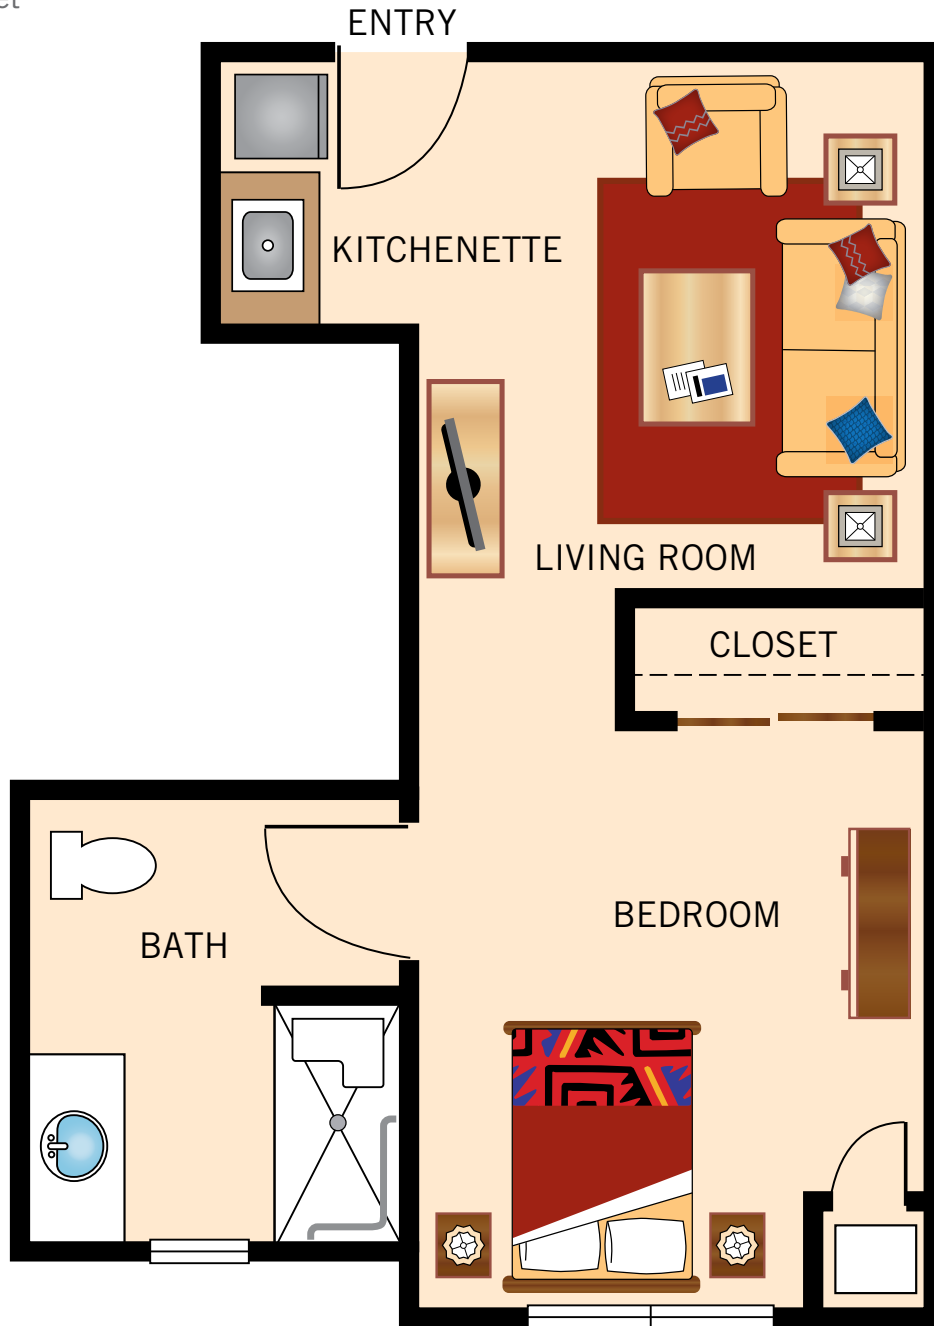


Floor plans are not to scale and are shown for comparative purposes only.  
Actual apartment floor plans may have minor variations.

**Sales Office:** 2603 Camino Ramon, Suite 200 • San Ramon, CA 94583  
**Community:** 12720 Alcosta Blvd • San Ramon, CA 94583  
**925-725-1485 • watermarkcommunities.com**



**ONE BEDROOM**  
446 Square Feet

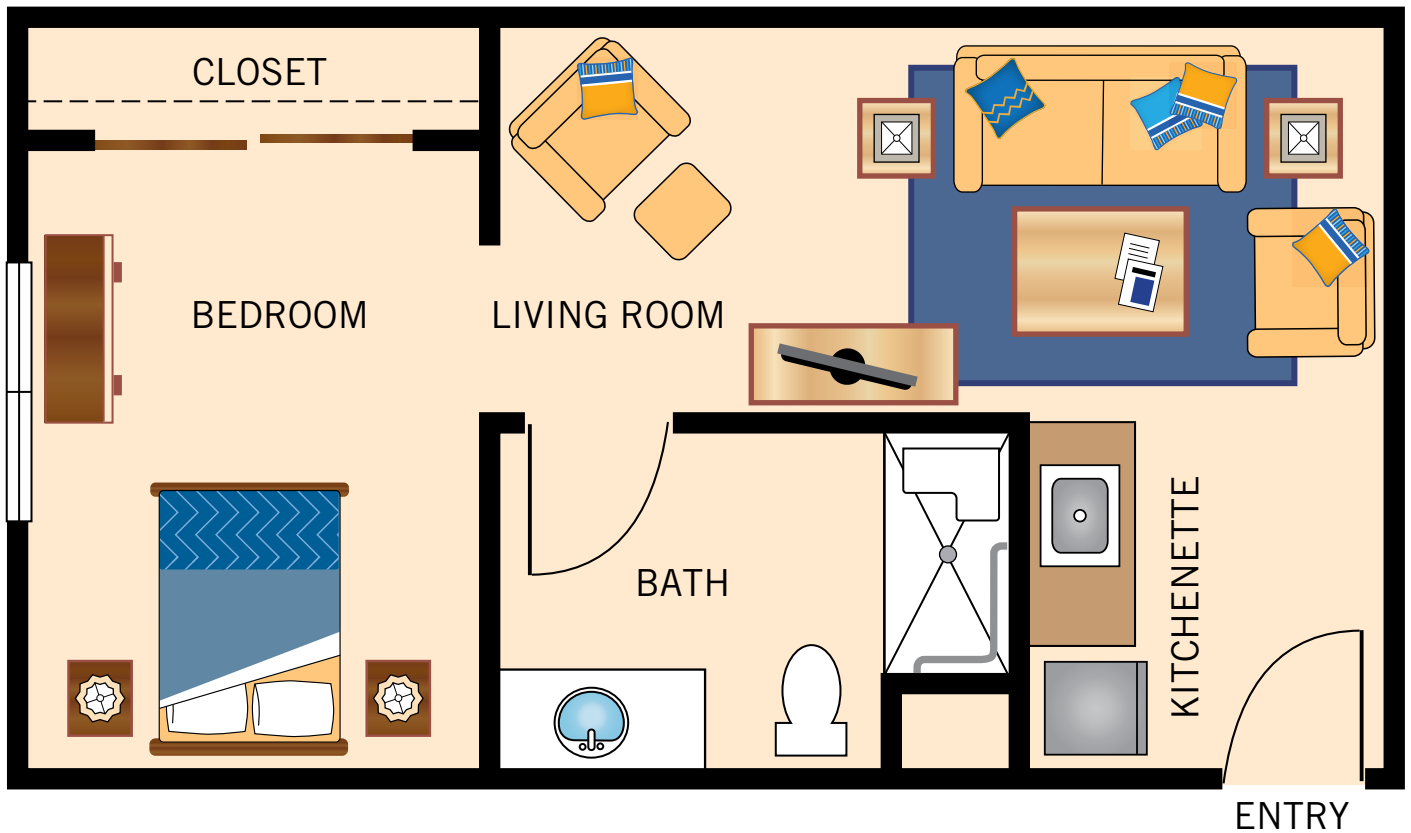


Floor plans are not to scale and are shown for comparative purposes only.  
Actual apartment floor plans may have minor variations.

**Sales Office:** 2603 Camino Ramon, Suite 200 • San Ramon, CA 94583  
**Community:** 12720 Alcosta Blvd • San Ramon, CA 94583  
925-725-1485 • watermarkcommunities.com



**ONE BEDROOM**  
593 Square Feet

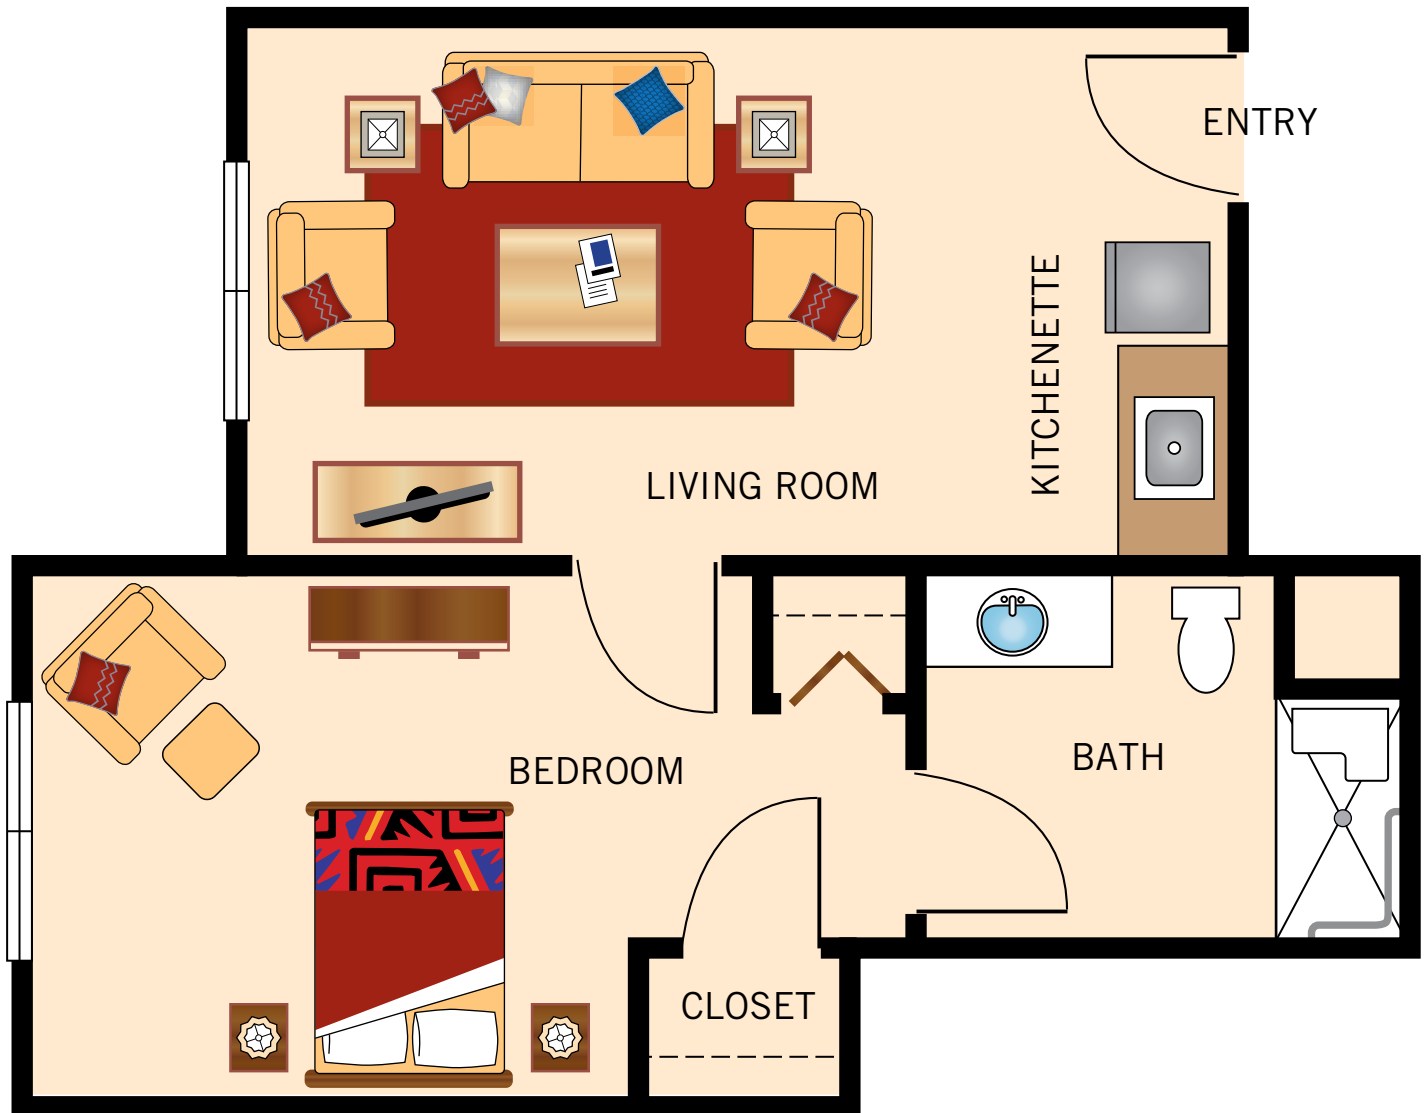

Floor plans are not to scale and are shown for comparative purposes only.  
Actual apartment floor plans may have minor variations.

**Sales Office:** 2603 Camino Ramon, Suite 200 • San Ramon, CA 94583  
**Community:** 12720 Alcosta Blvd • San Ramon, CA 94583  
925-725-1485 • watermarkcommunities.com



**TWO BEDROOM**  
798 Square Feet



Floor plans are not to scale and are shown for comparative purposes only.  
Actual apartment floor plans may have minor variations.

**Sales Office:** 2603 Camino Ramon, Suite 200 • San Ramon, CA 94583  
**Community:** 12720 Alcosta Blvd • San Ramon, CA 94583  
**925-725-1485 • watermarkcommunities.com**

